

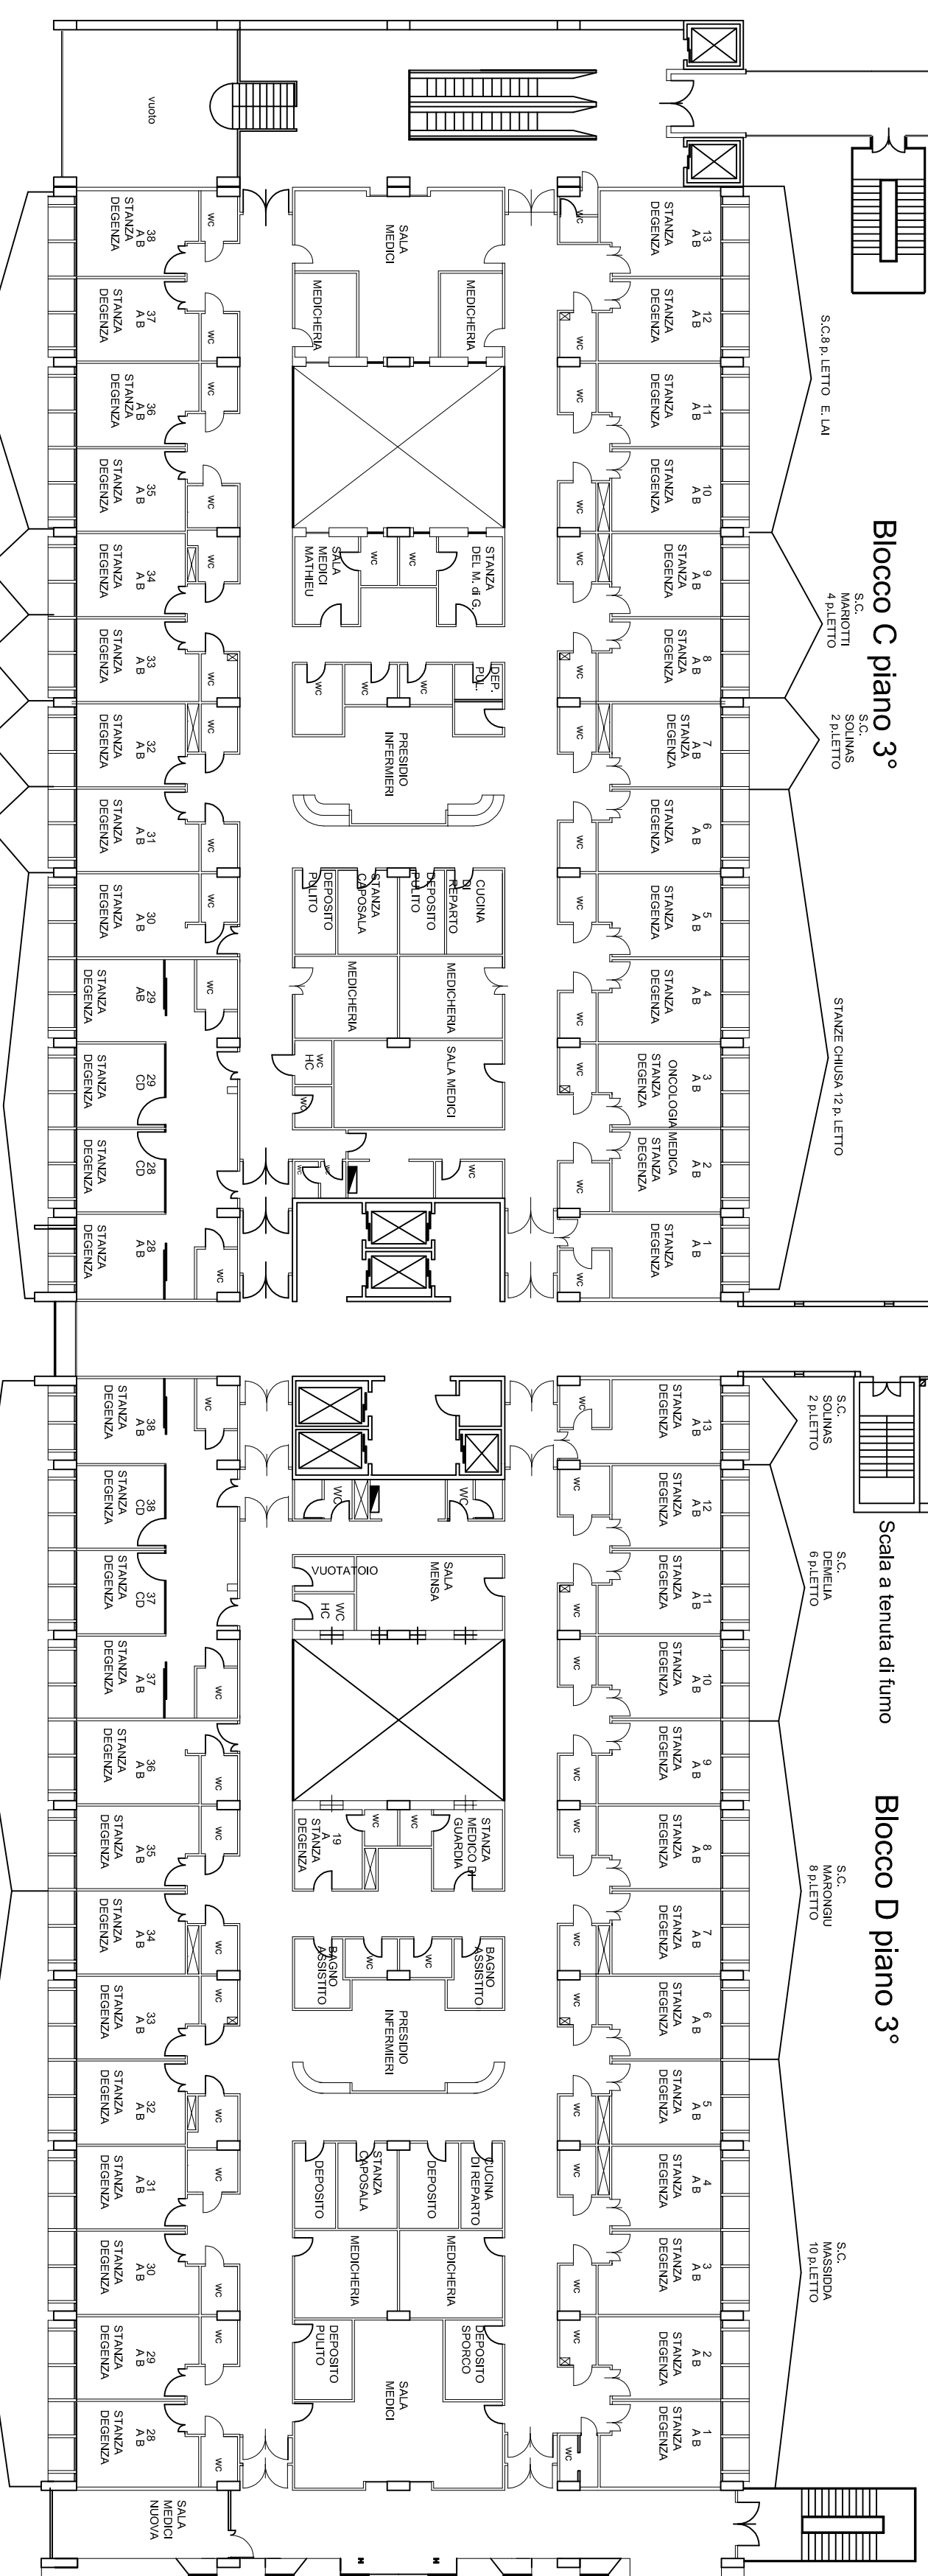
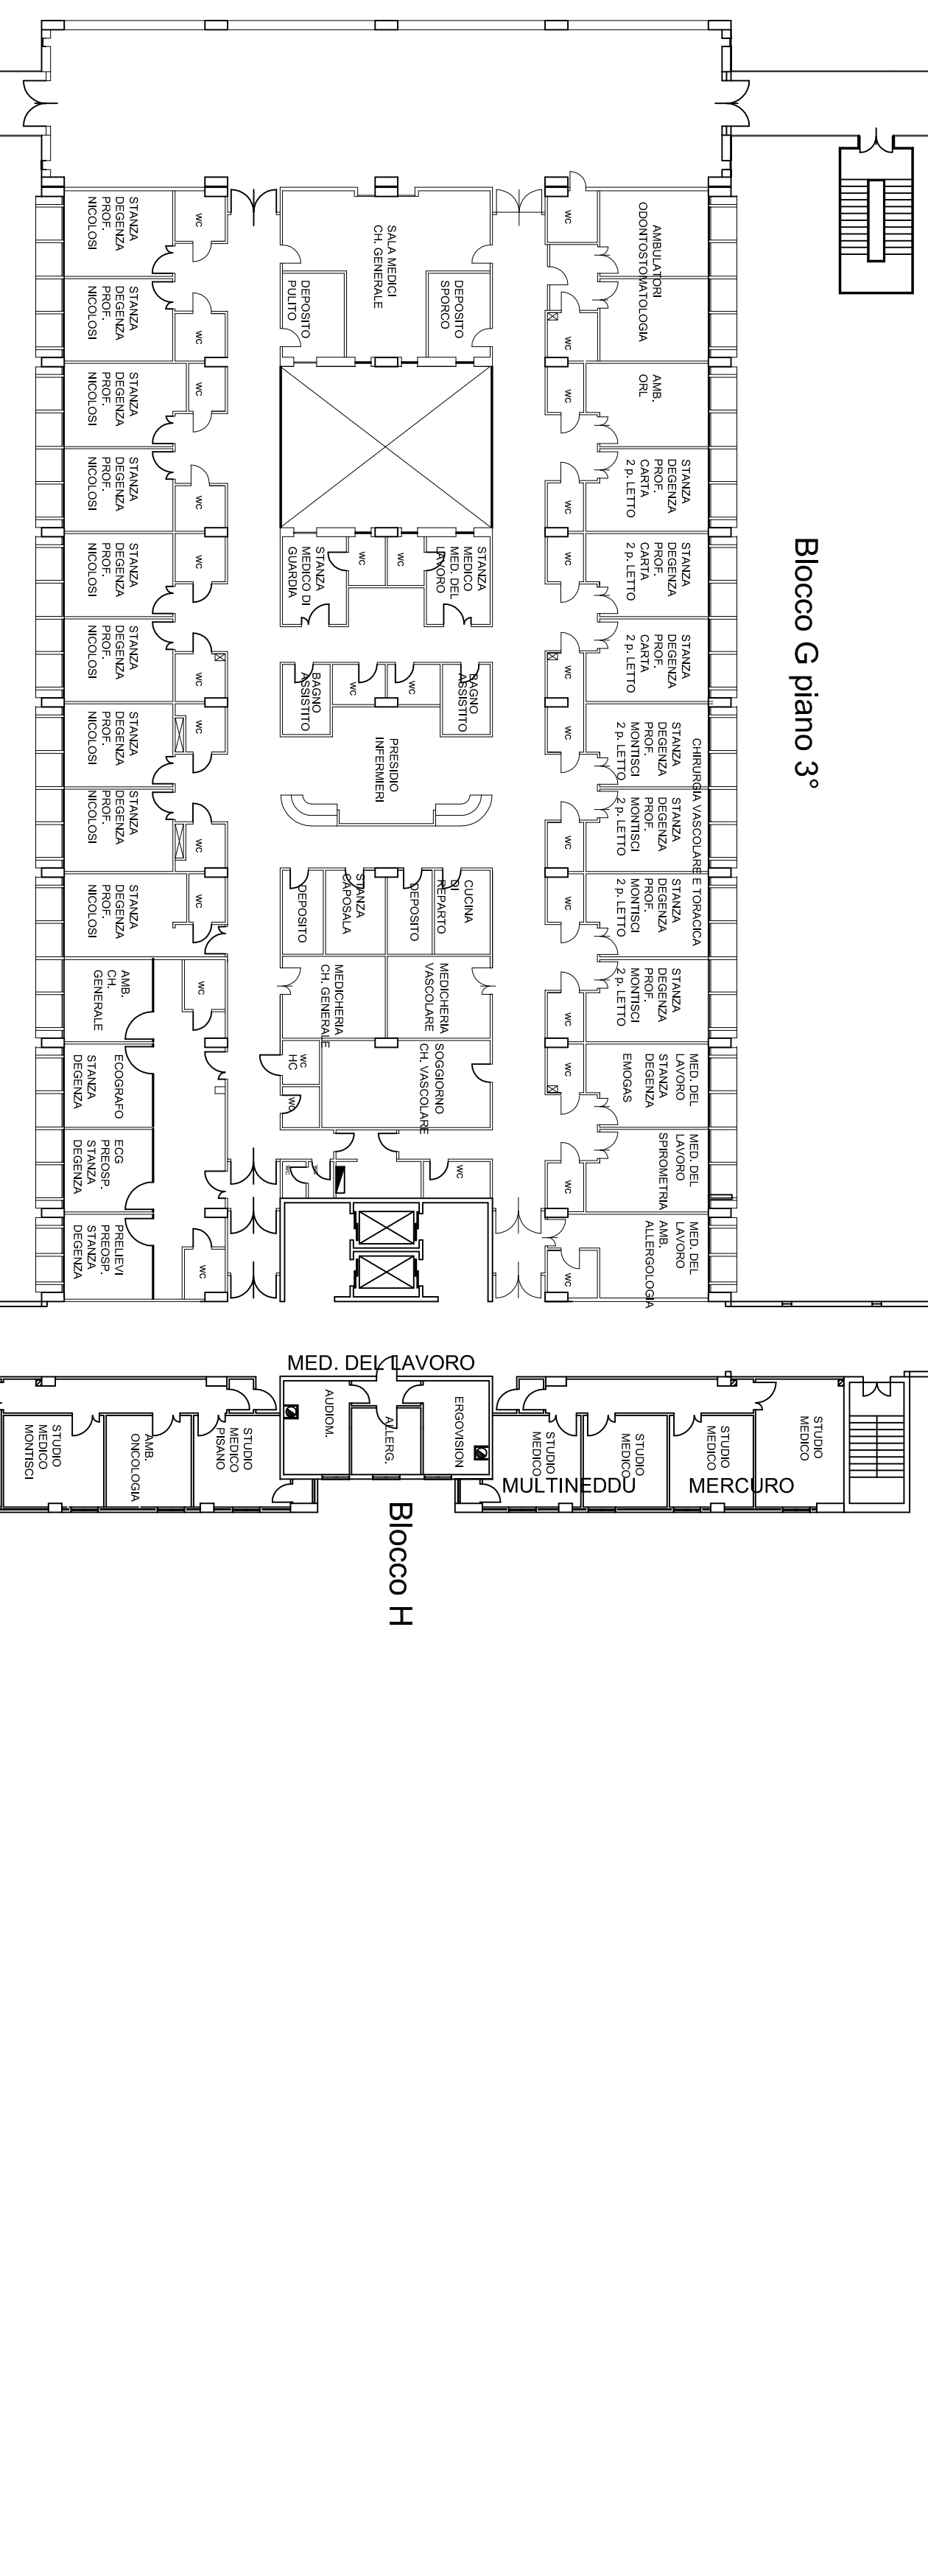
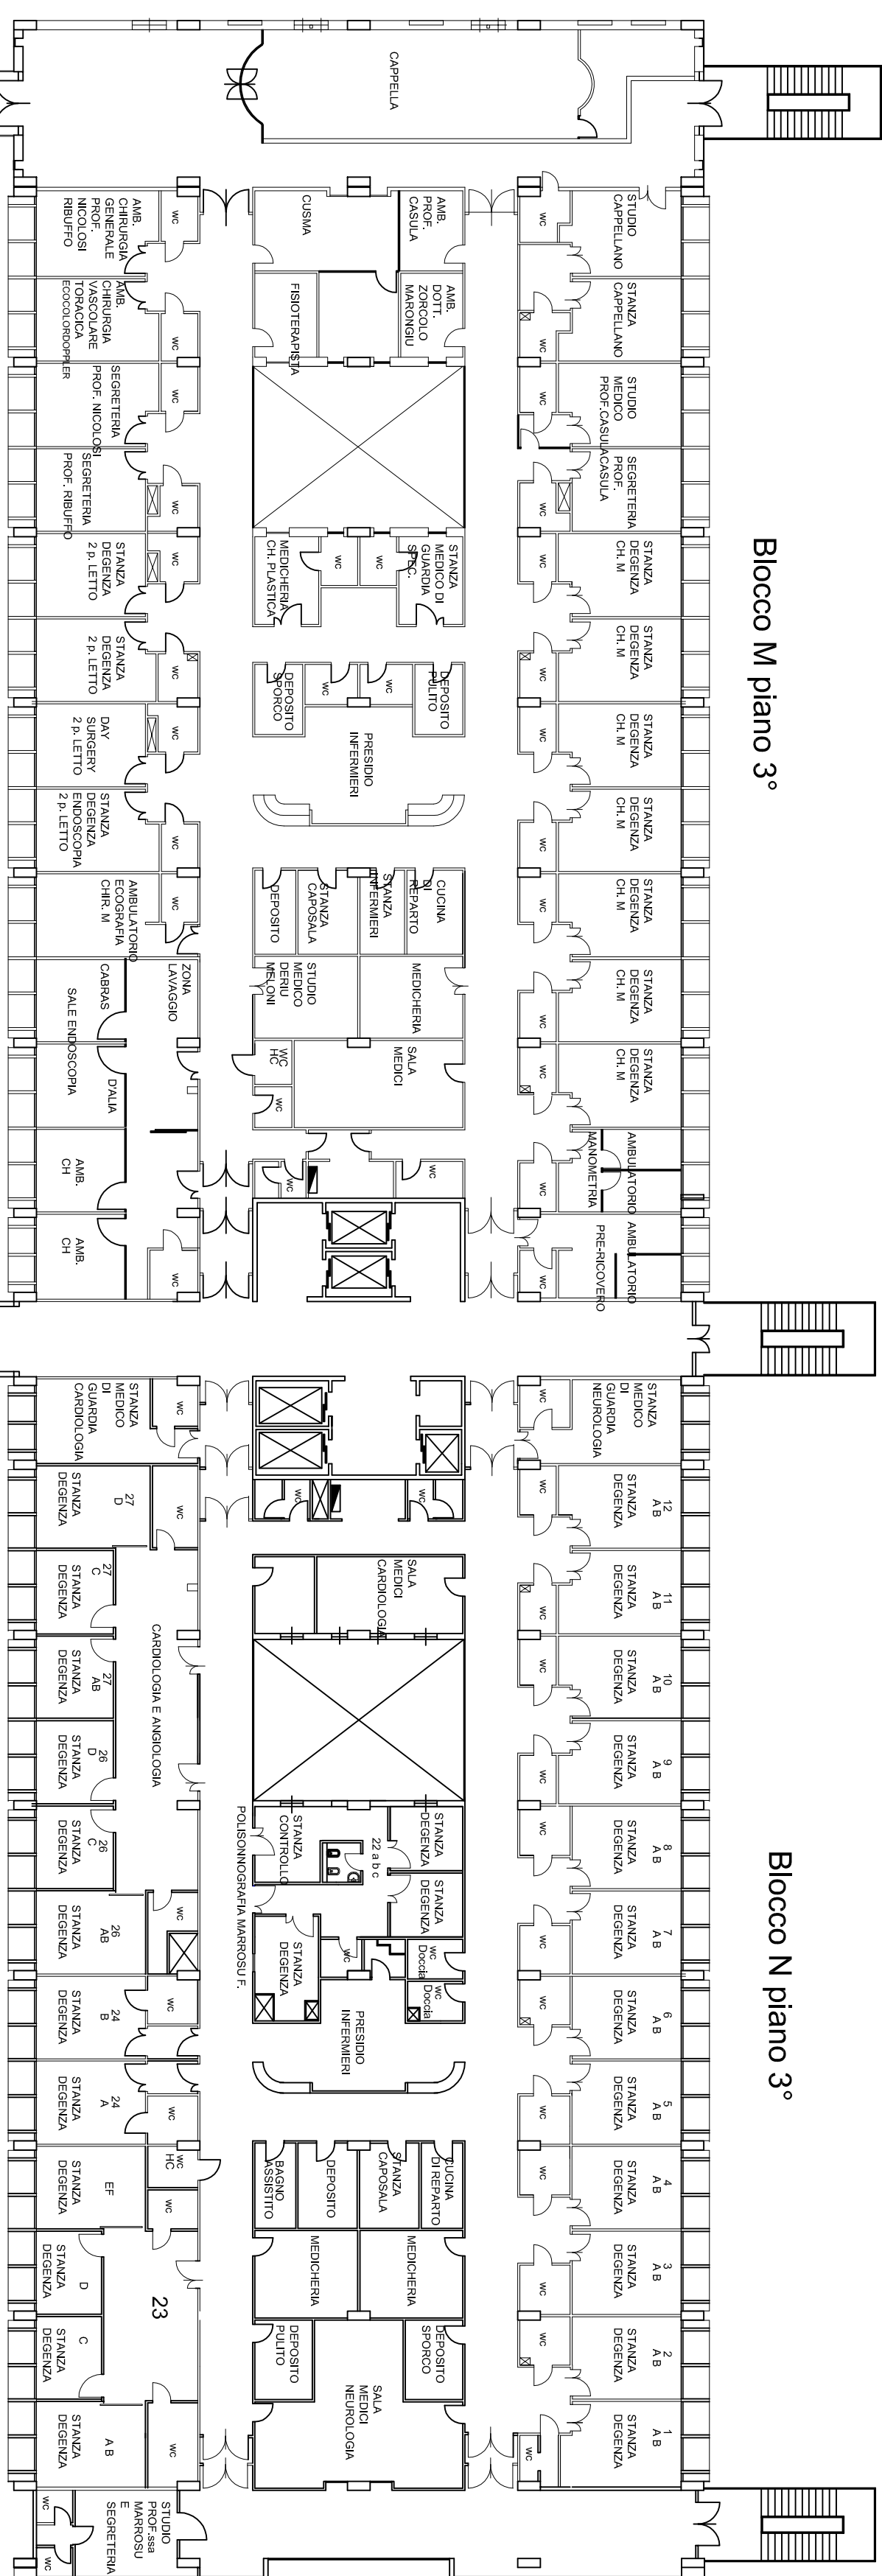
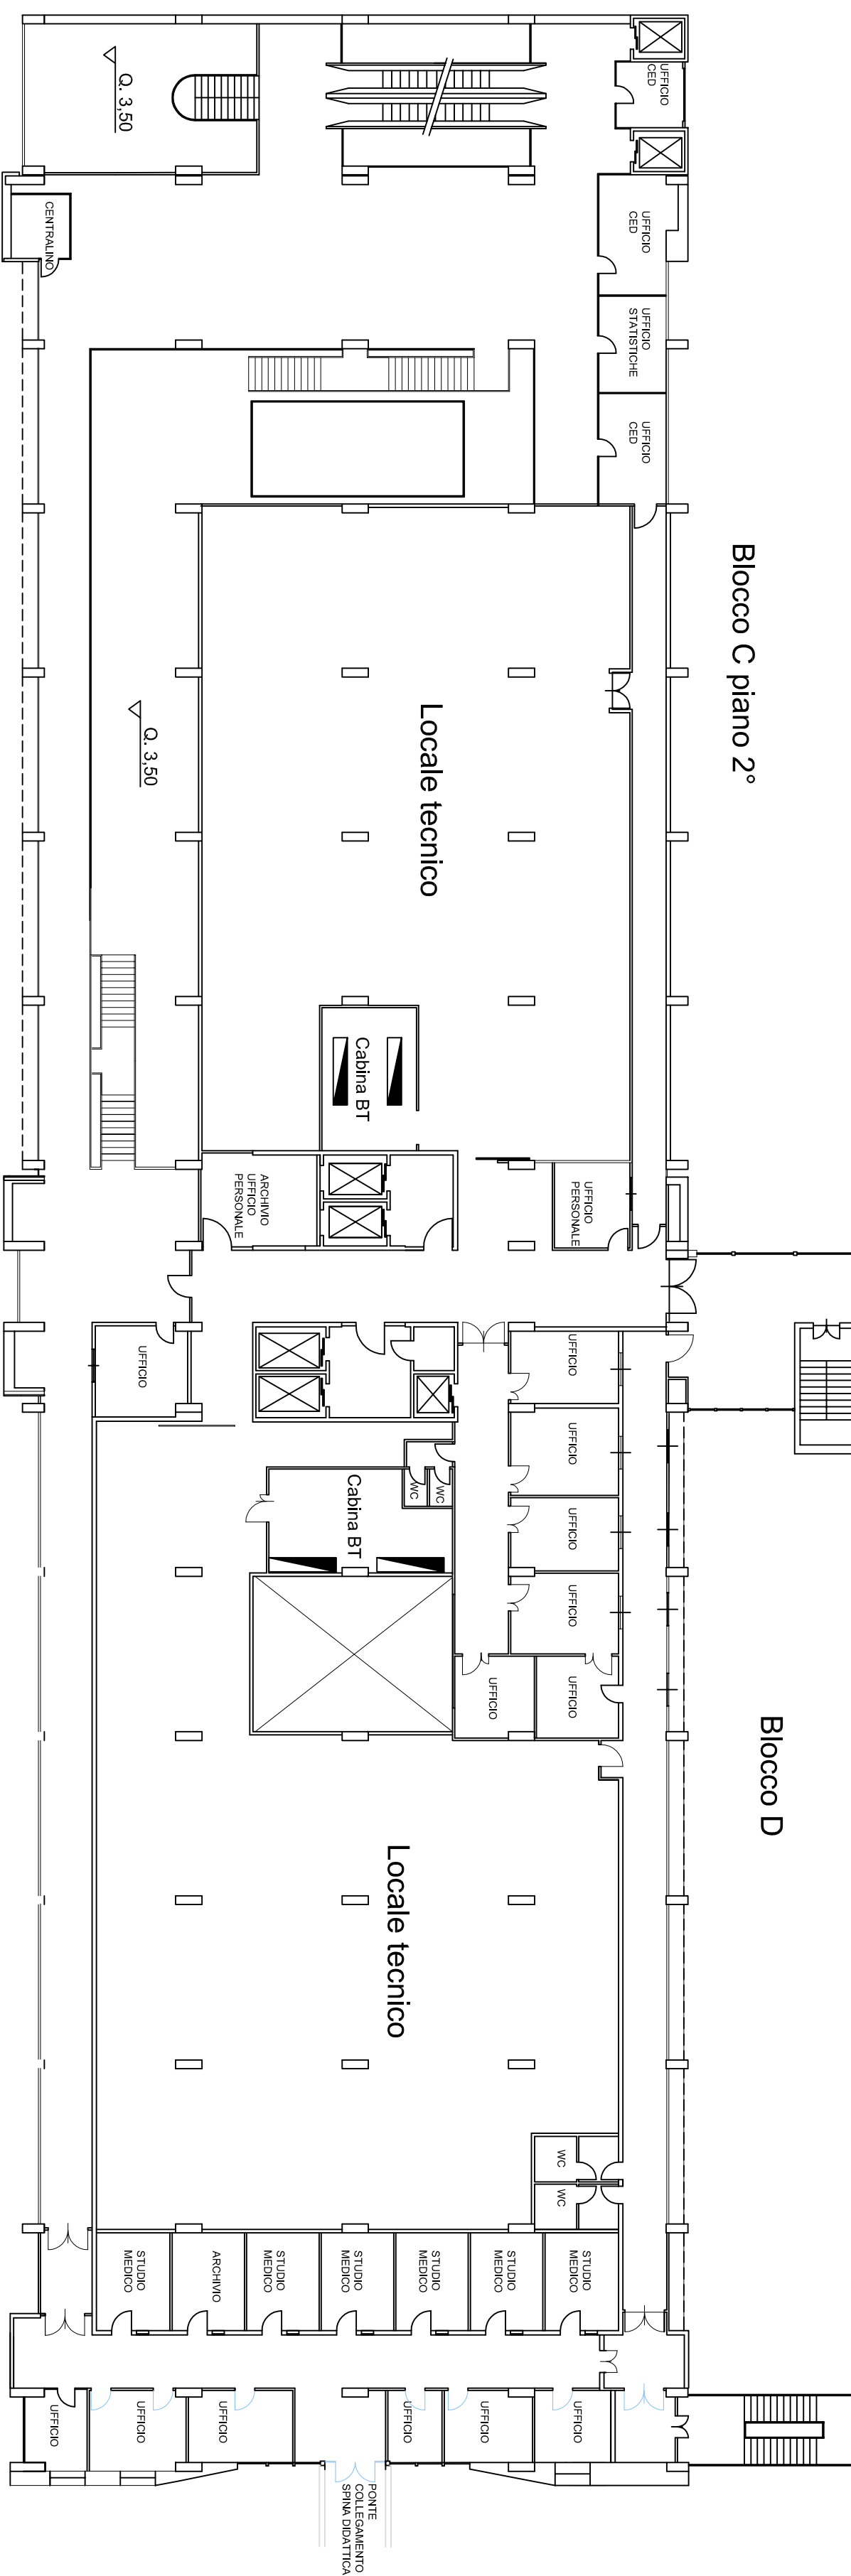


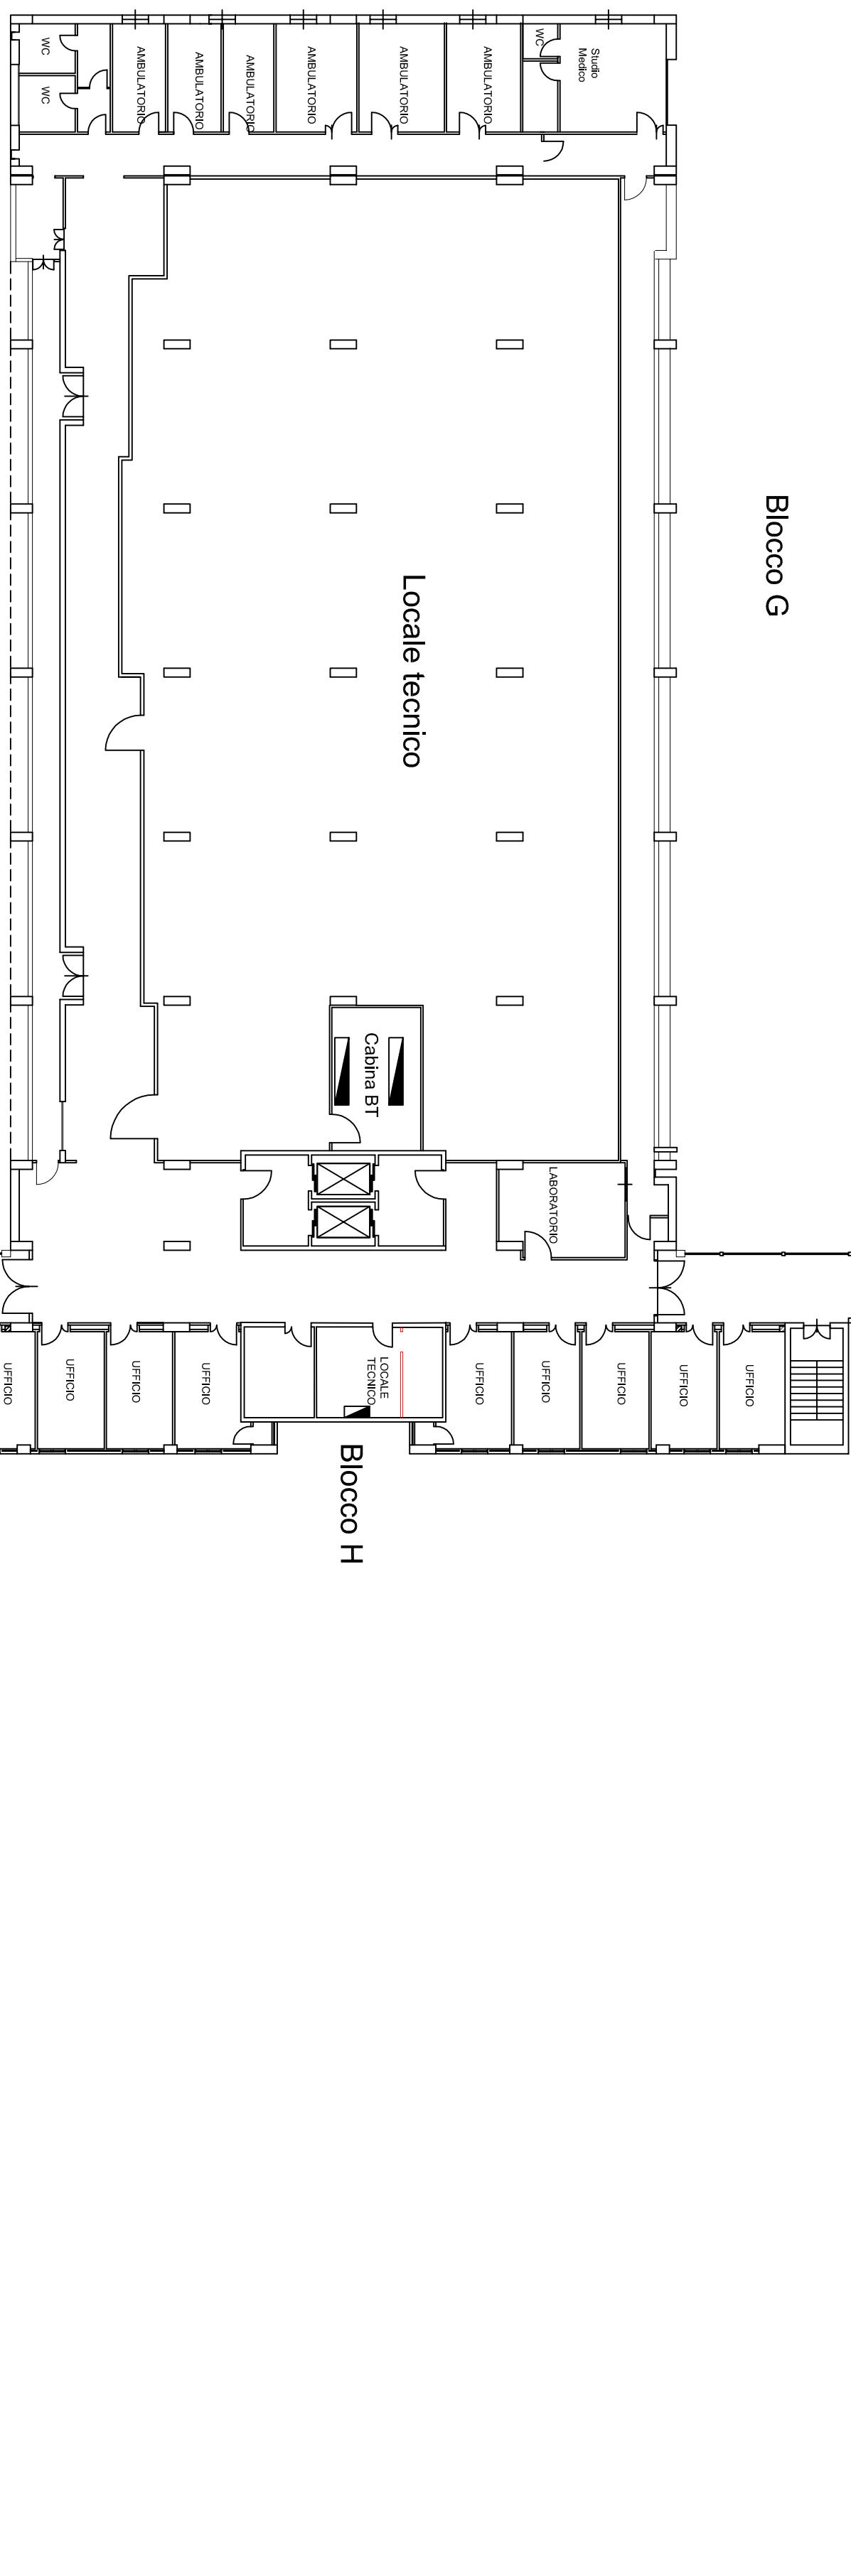

Quota 7,00 Piano 2°

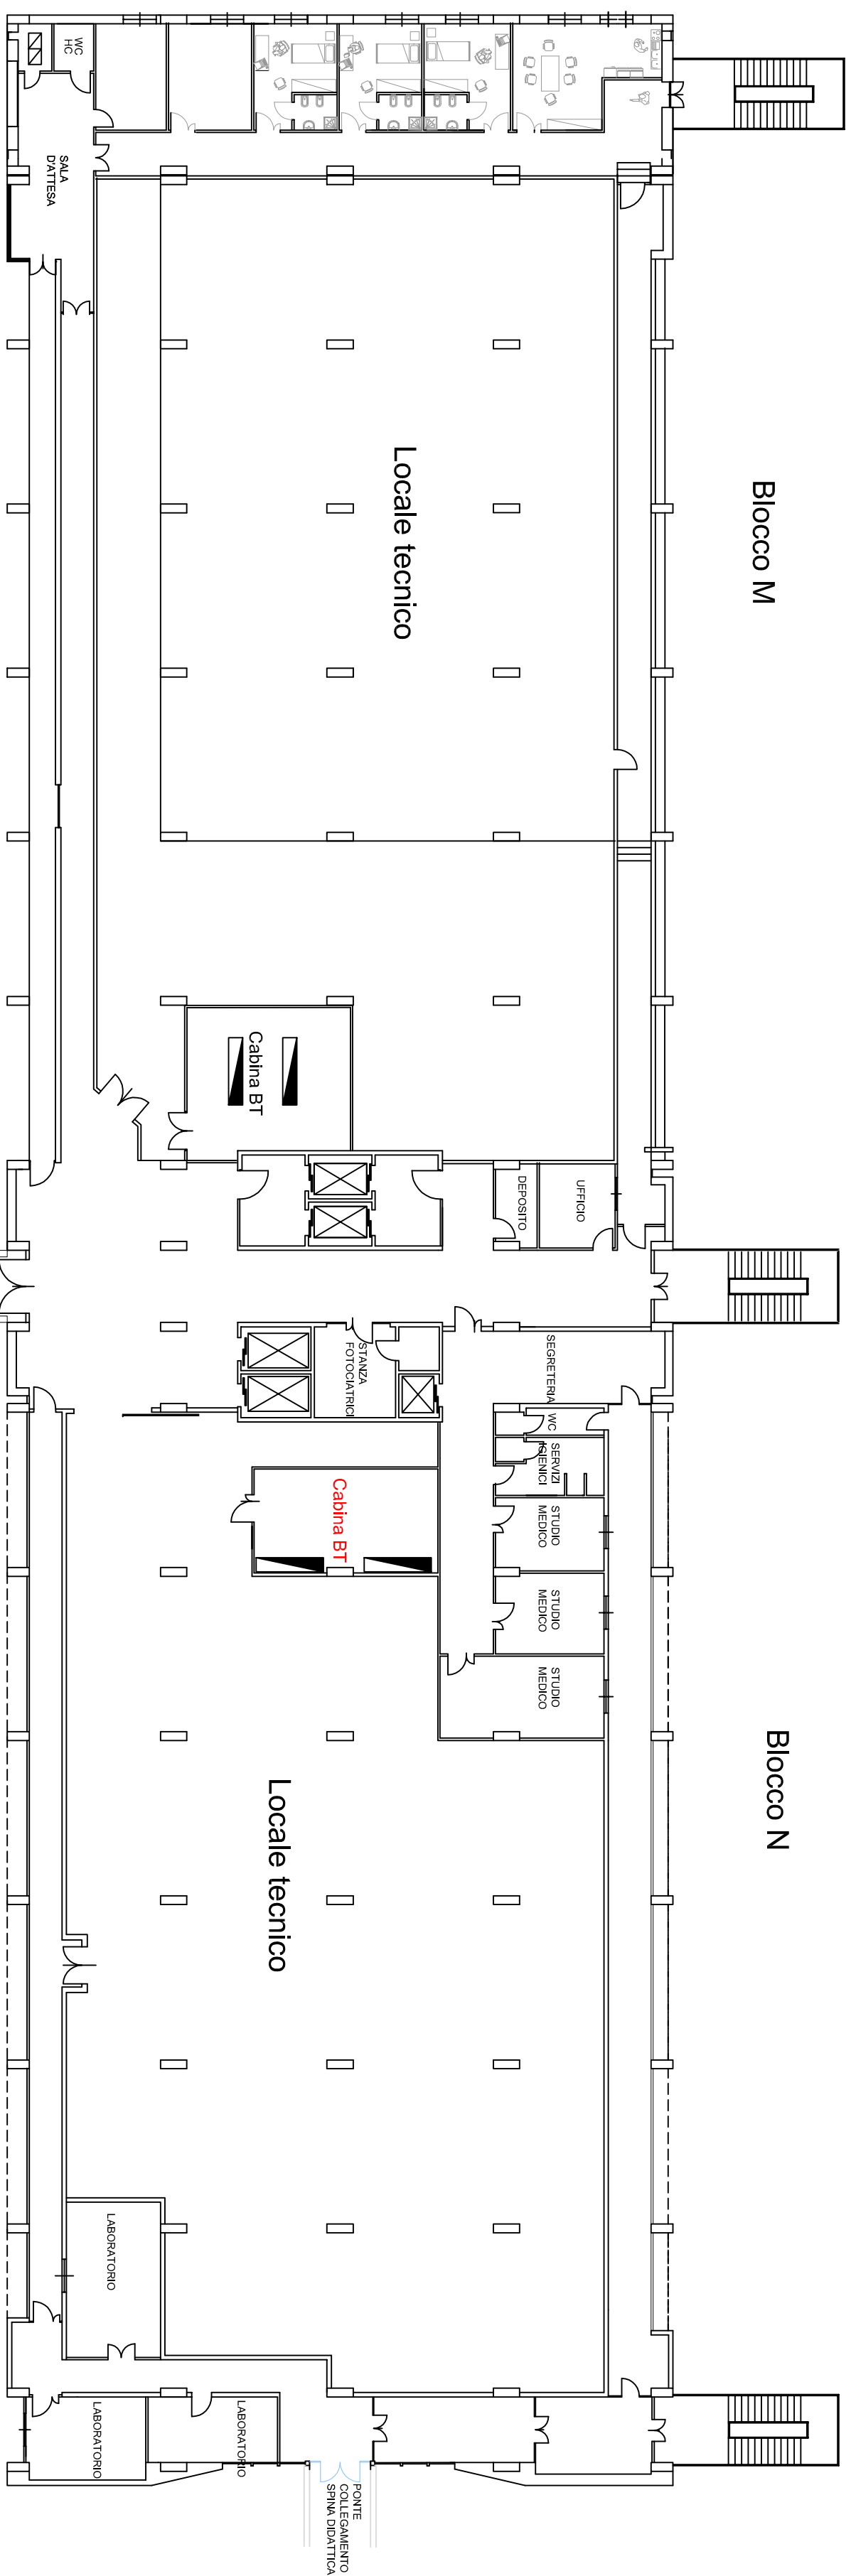

Quota 10,50 Piano 3°